
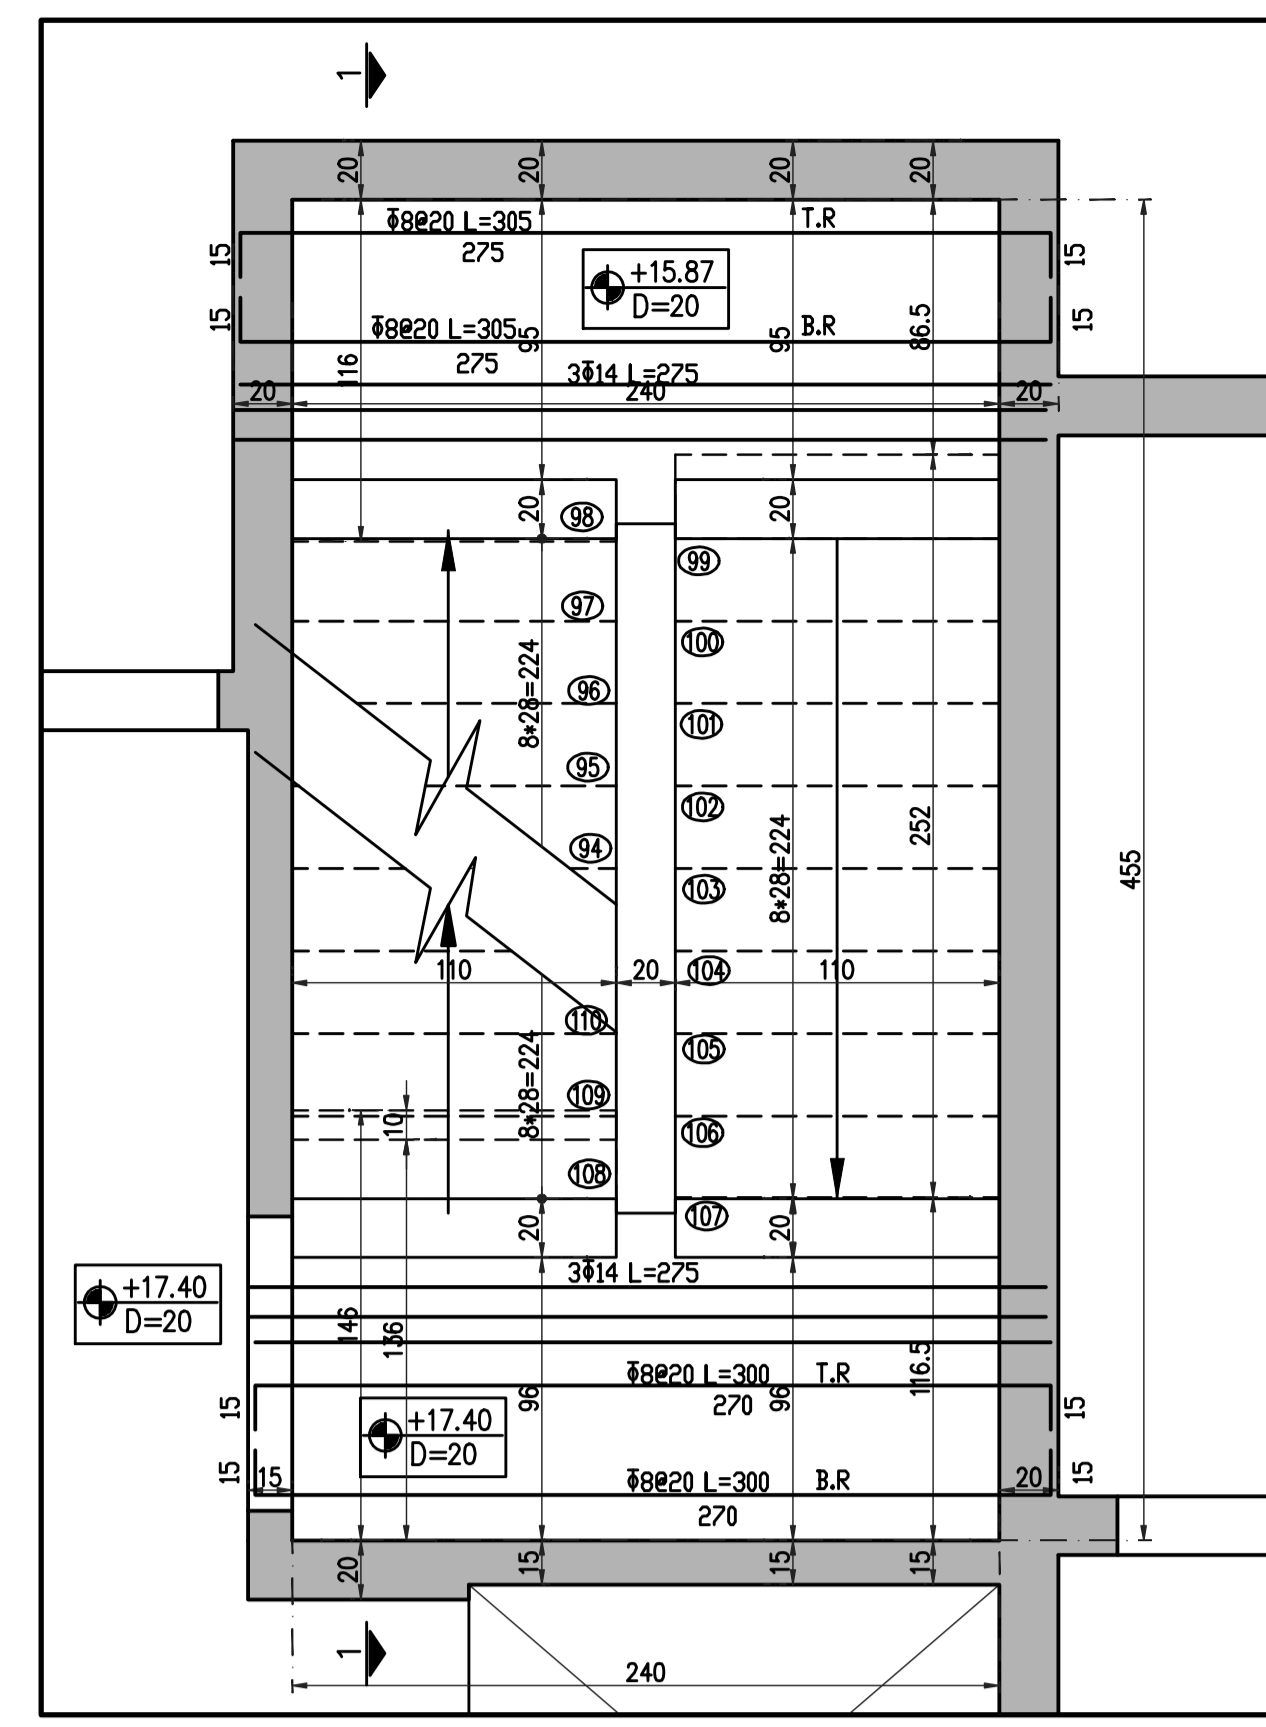
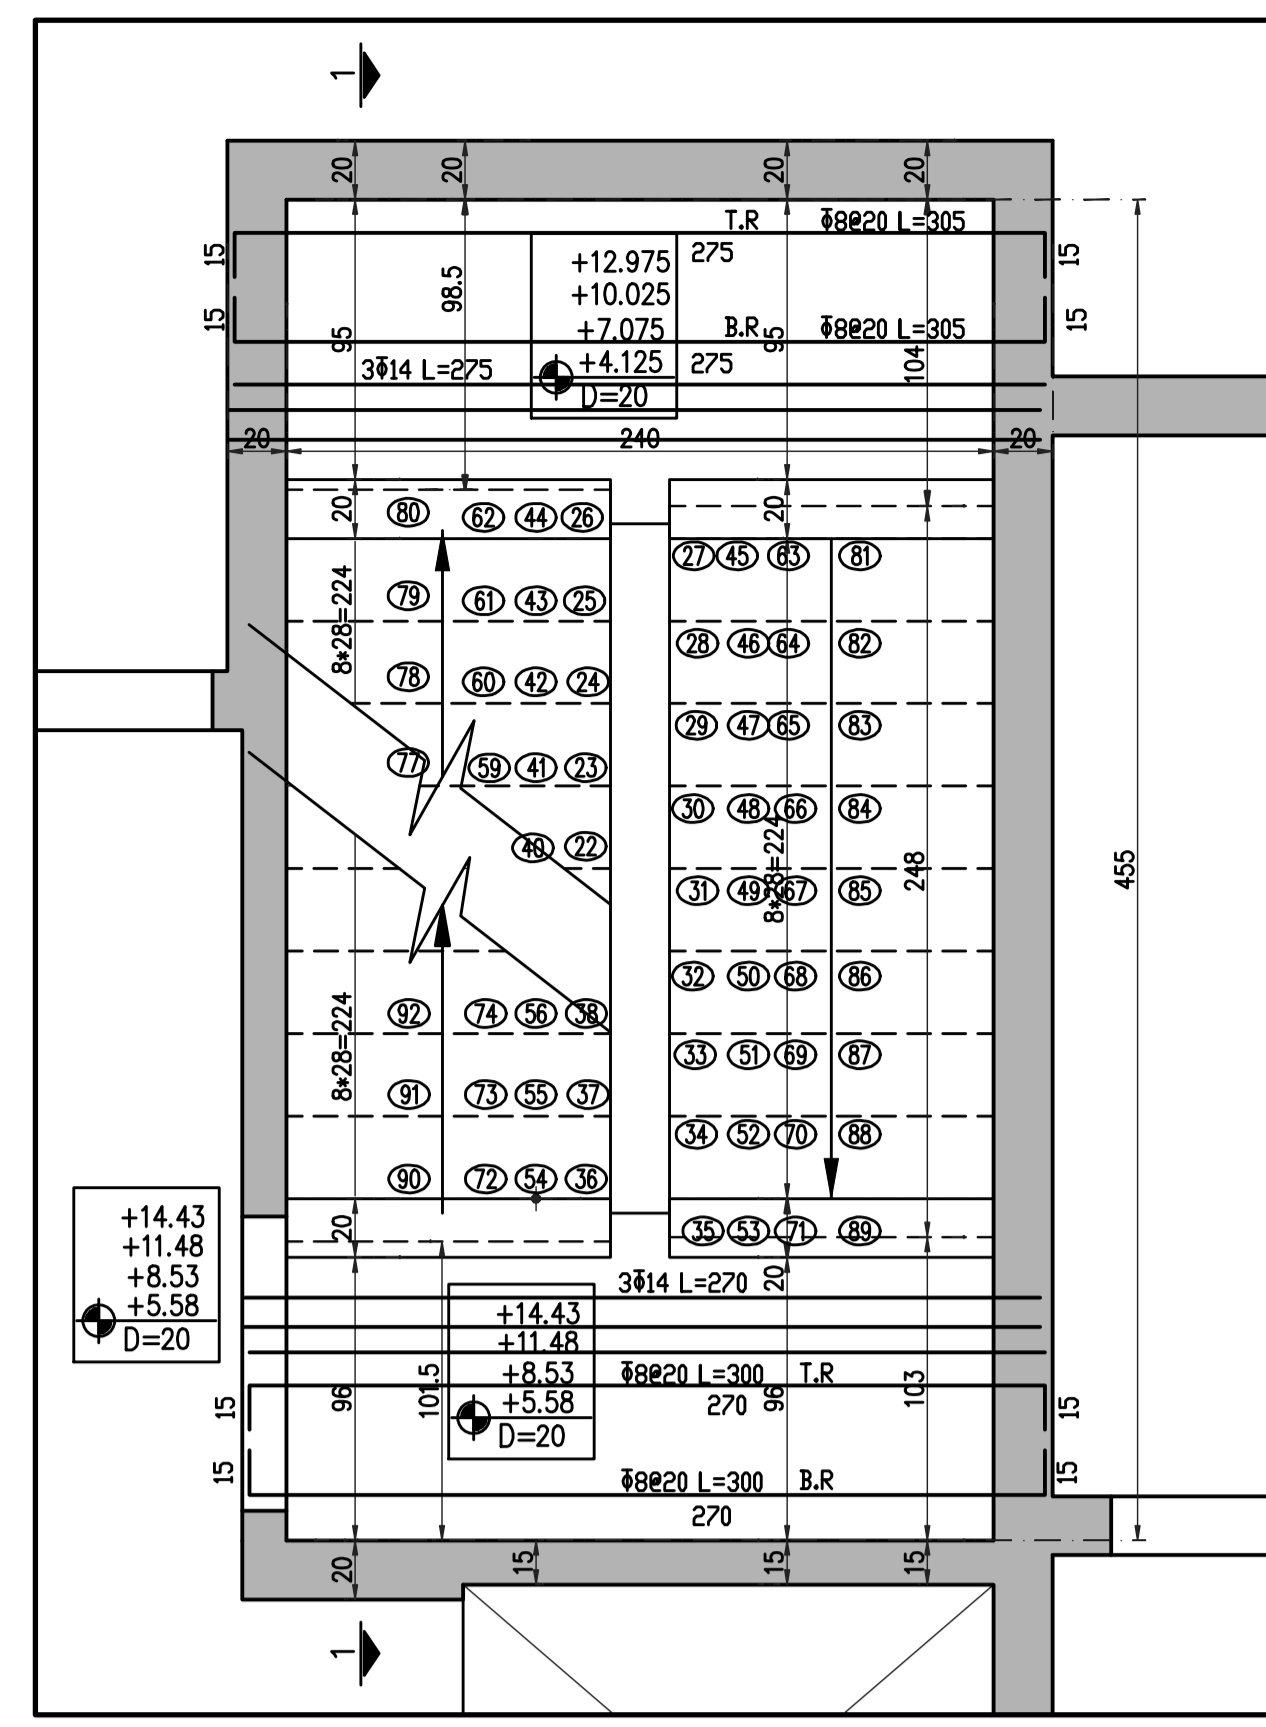
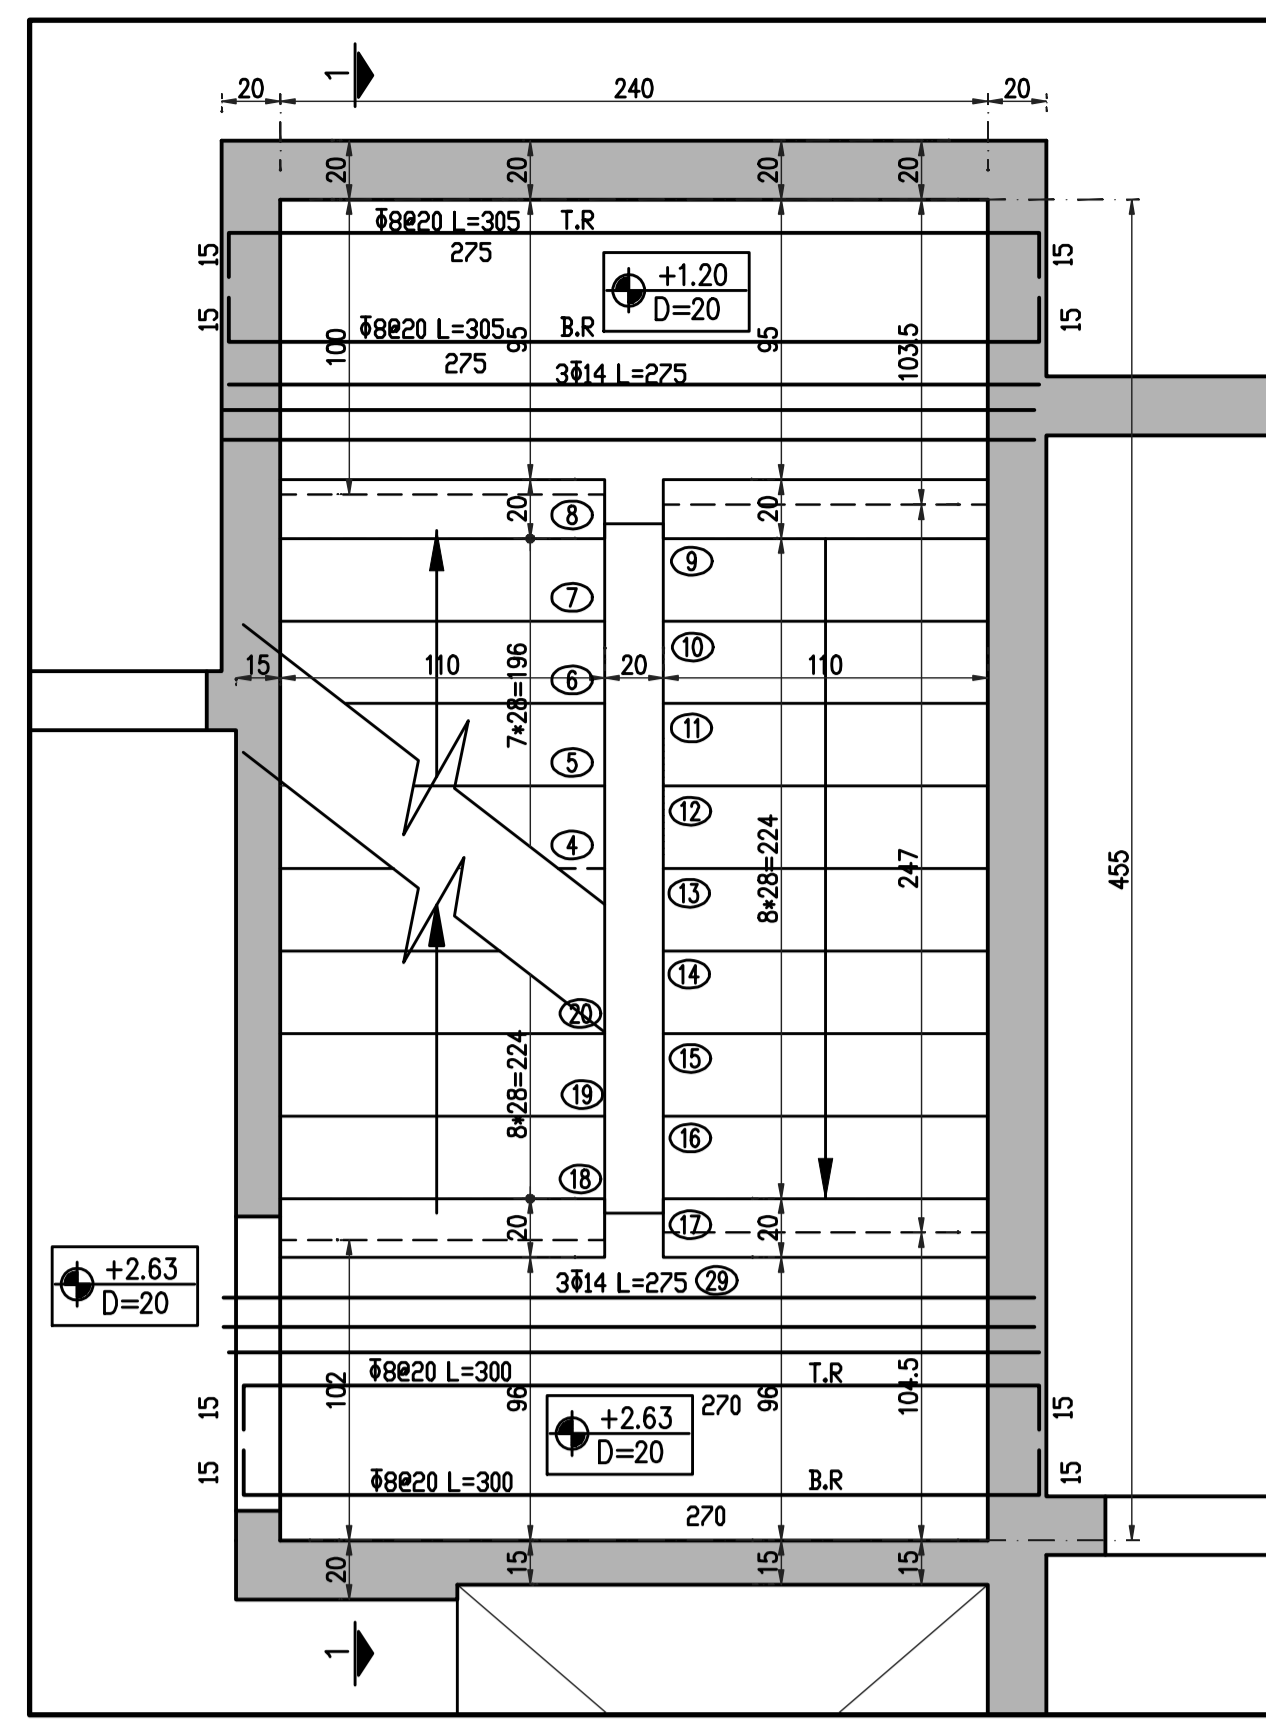


PLAN -0.12



PLAN +2.63

PLAN +5.58, +8.53, +11.48, +14.43

PLAN +17.40

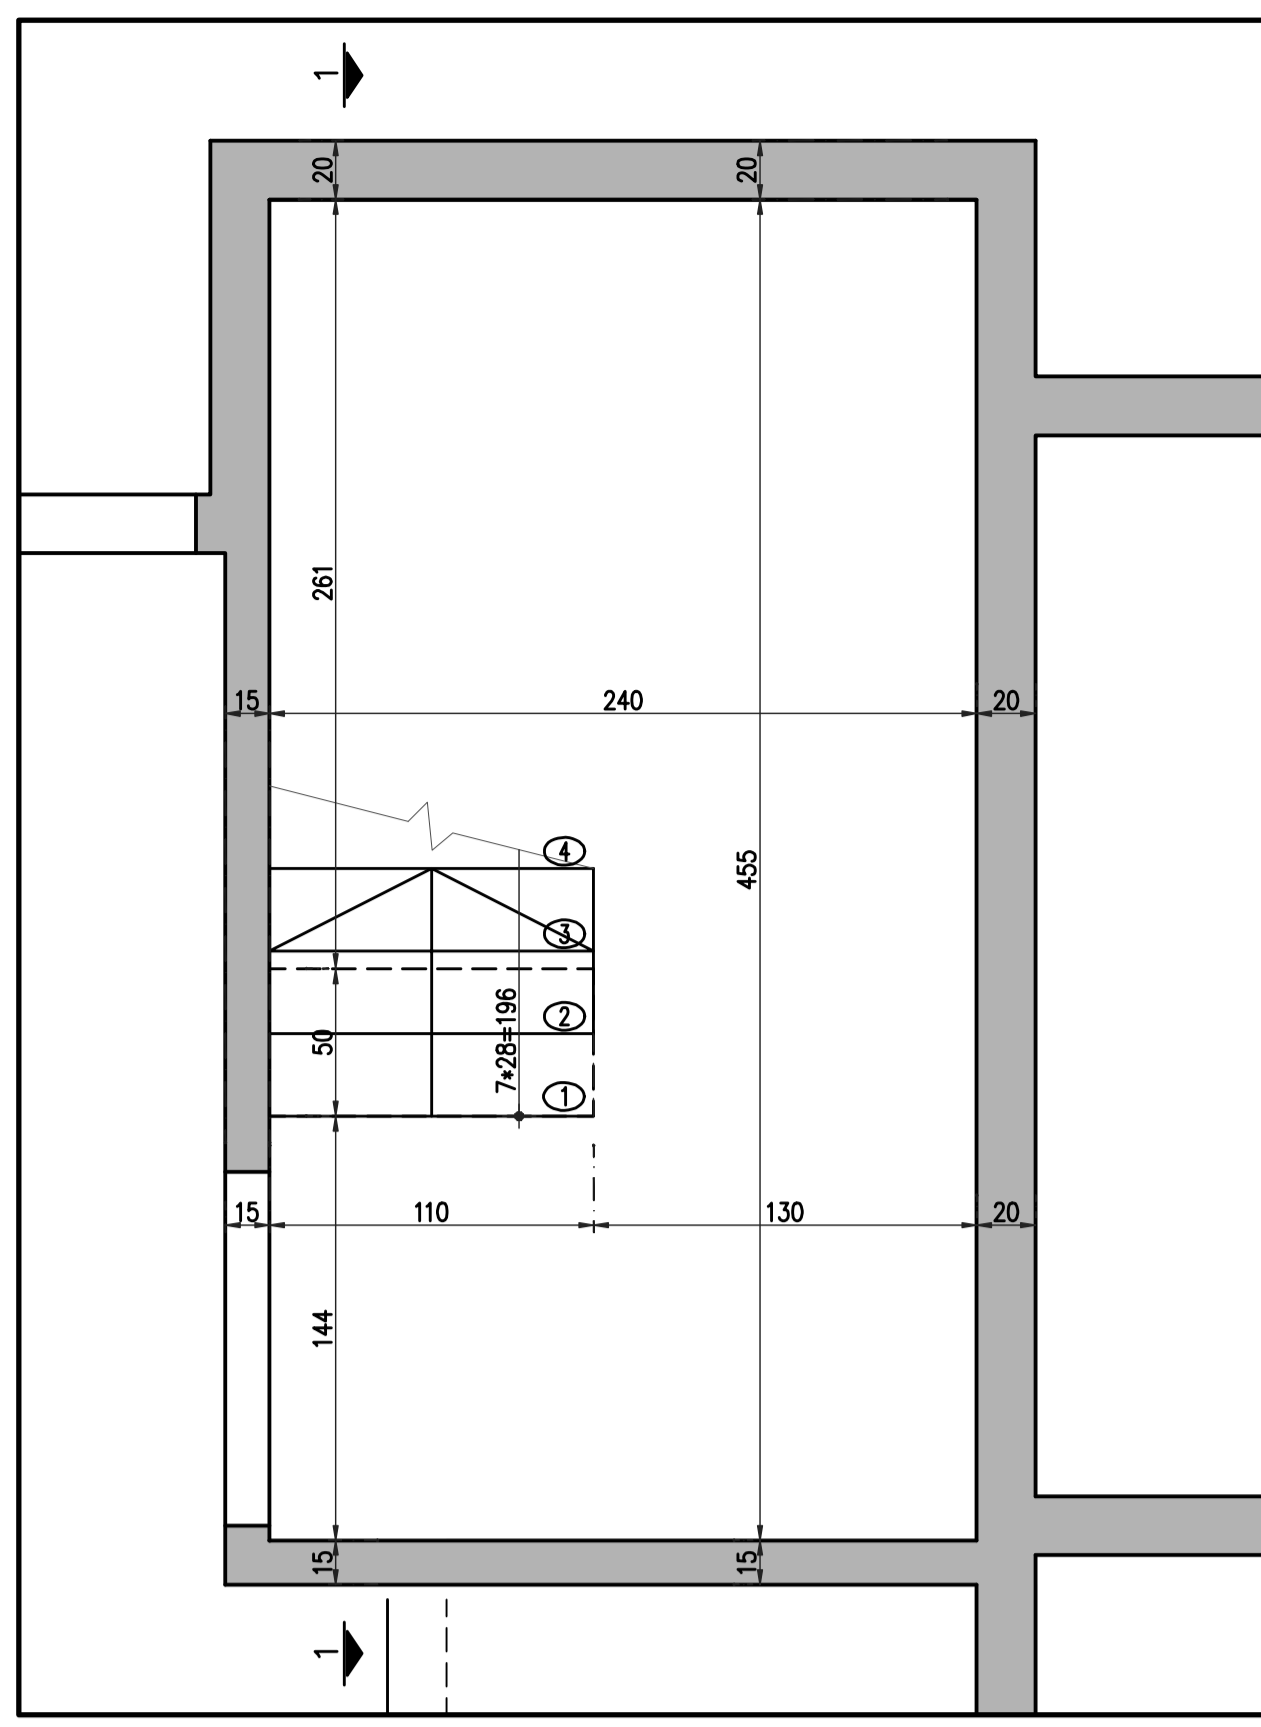

PLAN +20.46

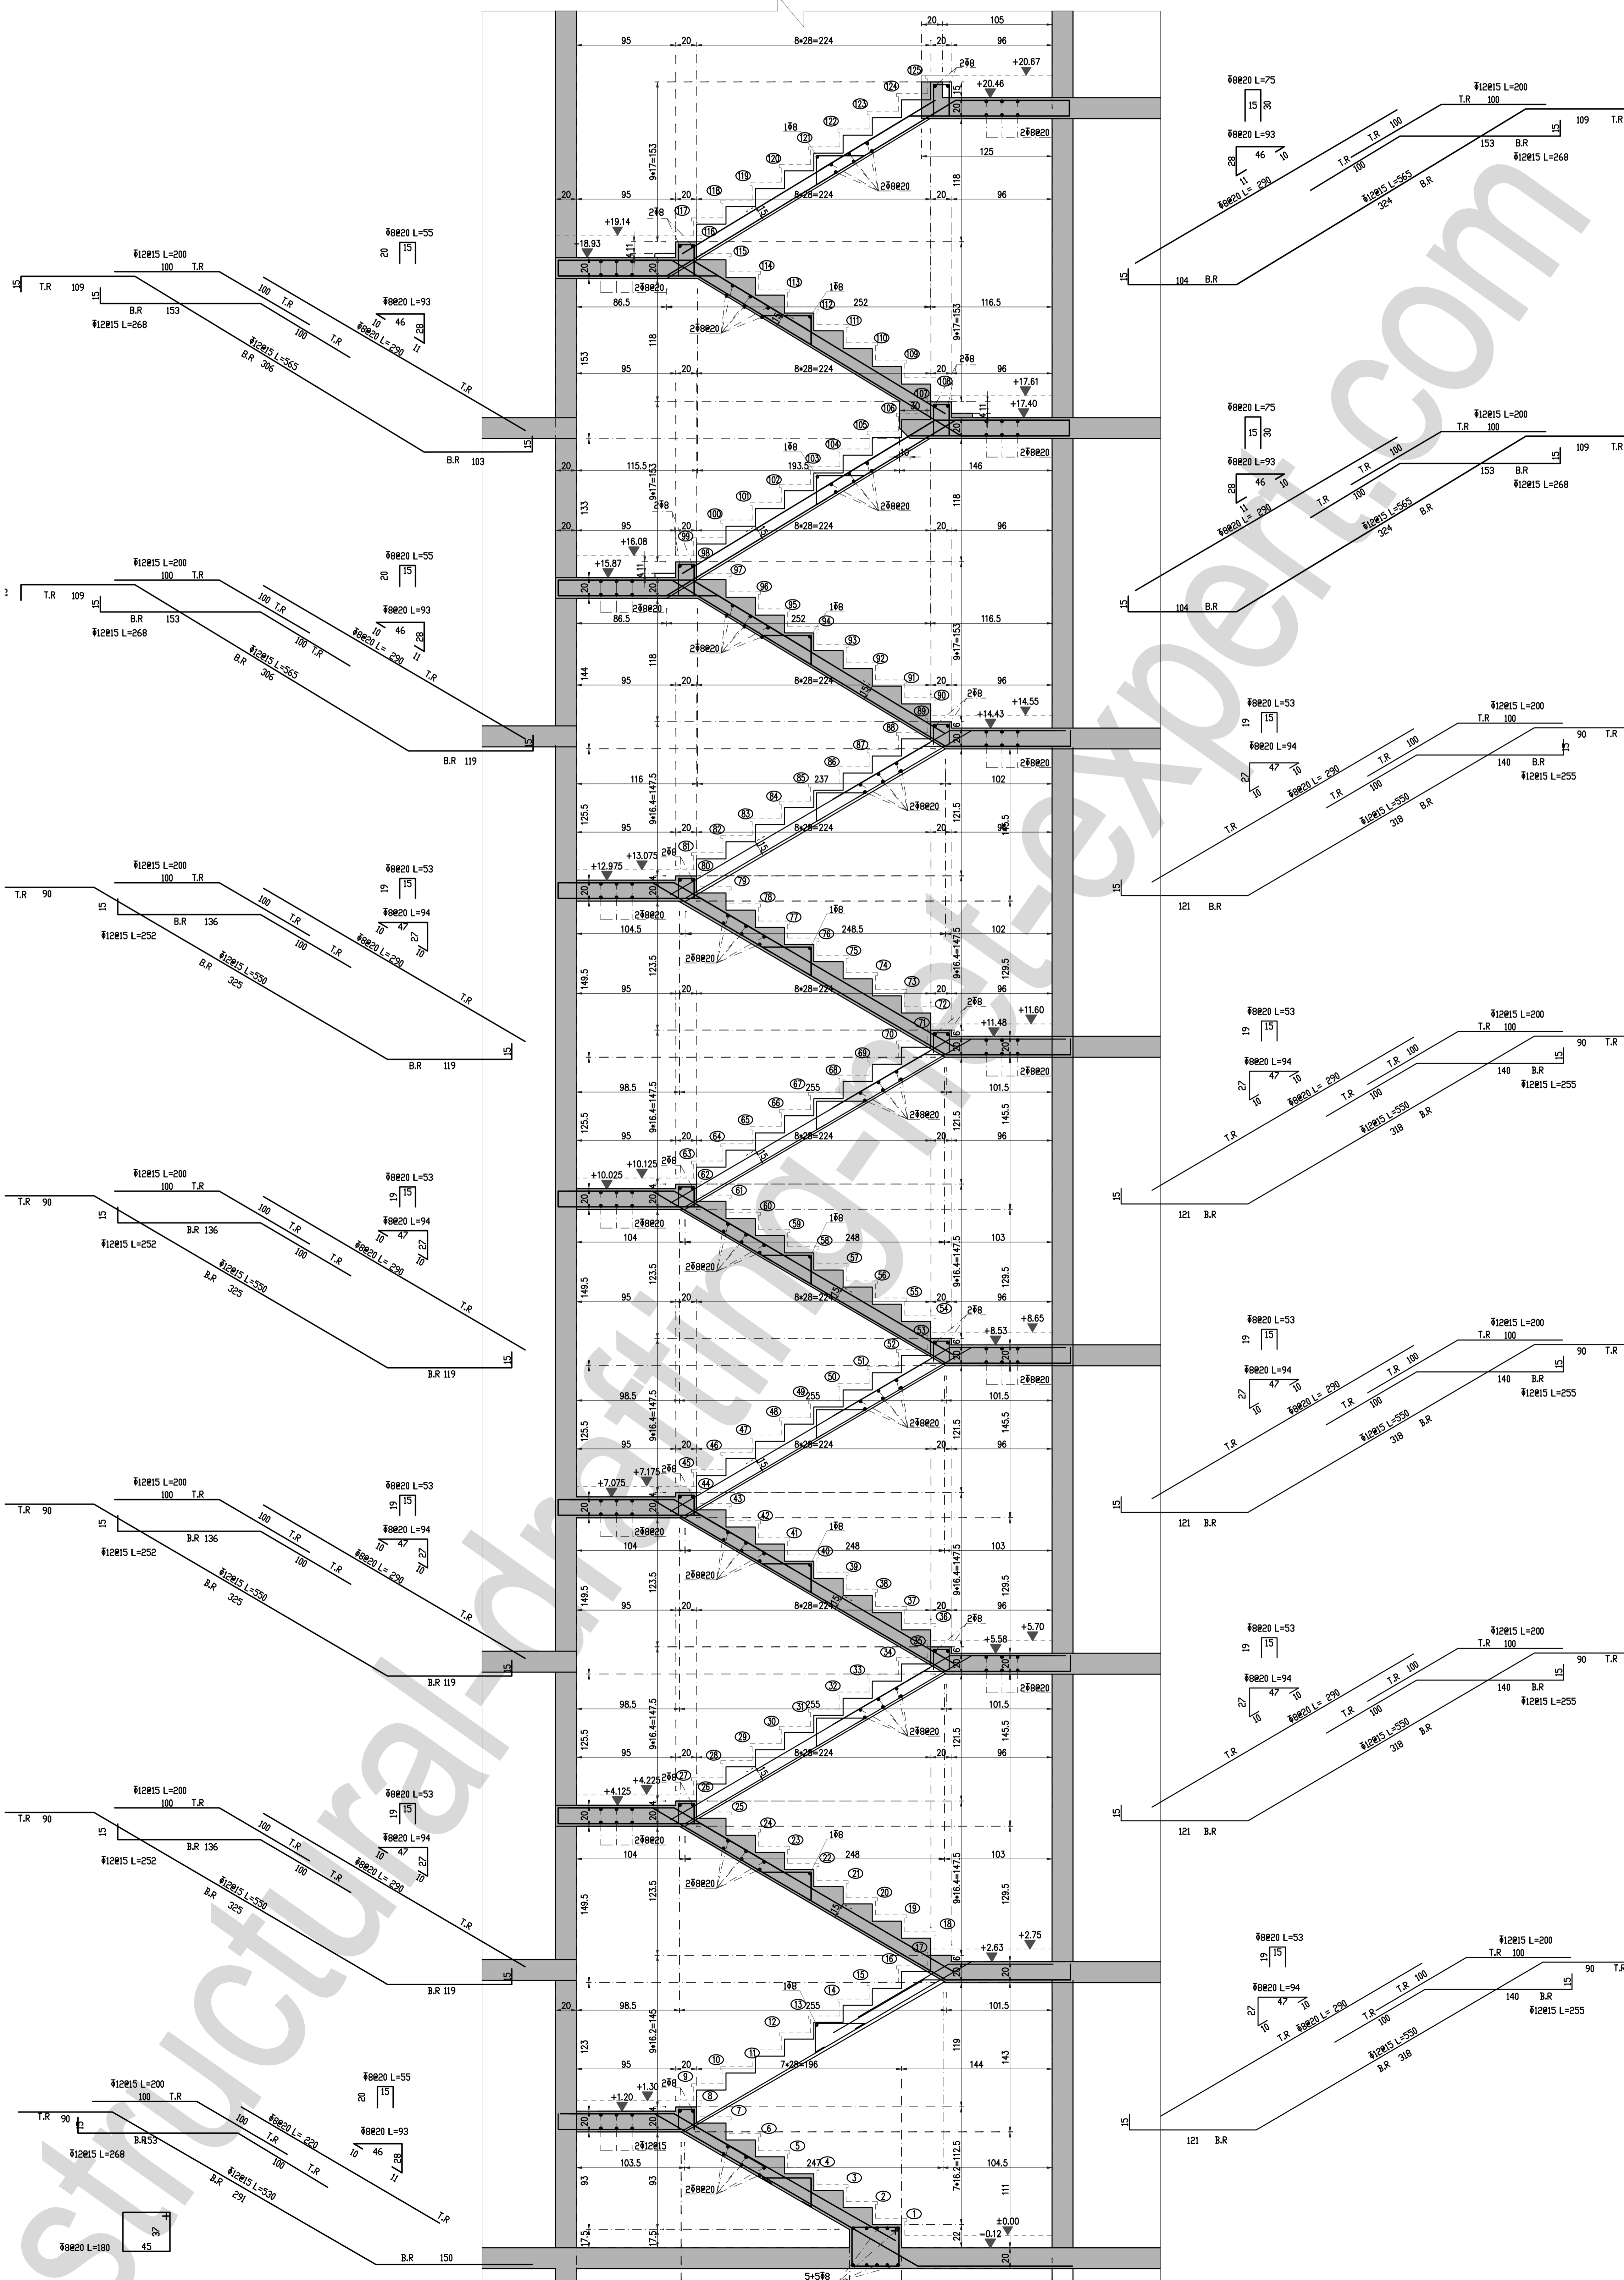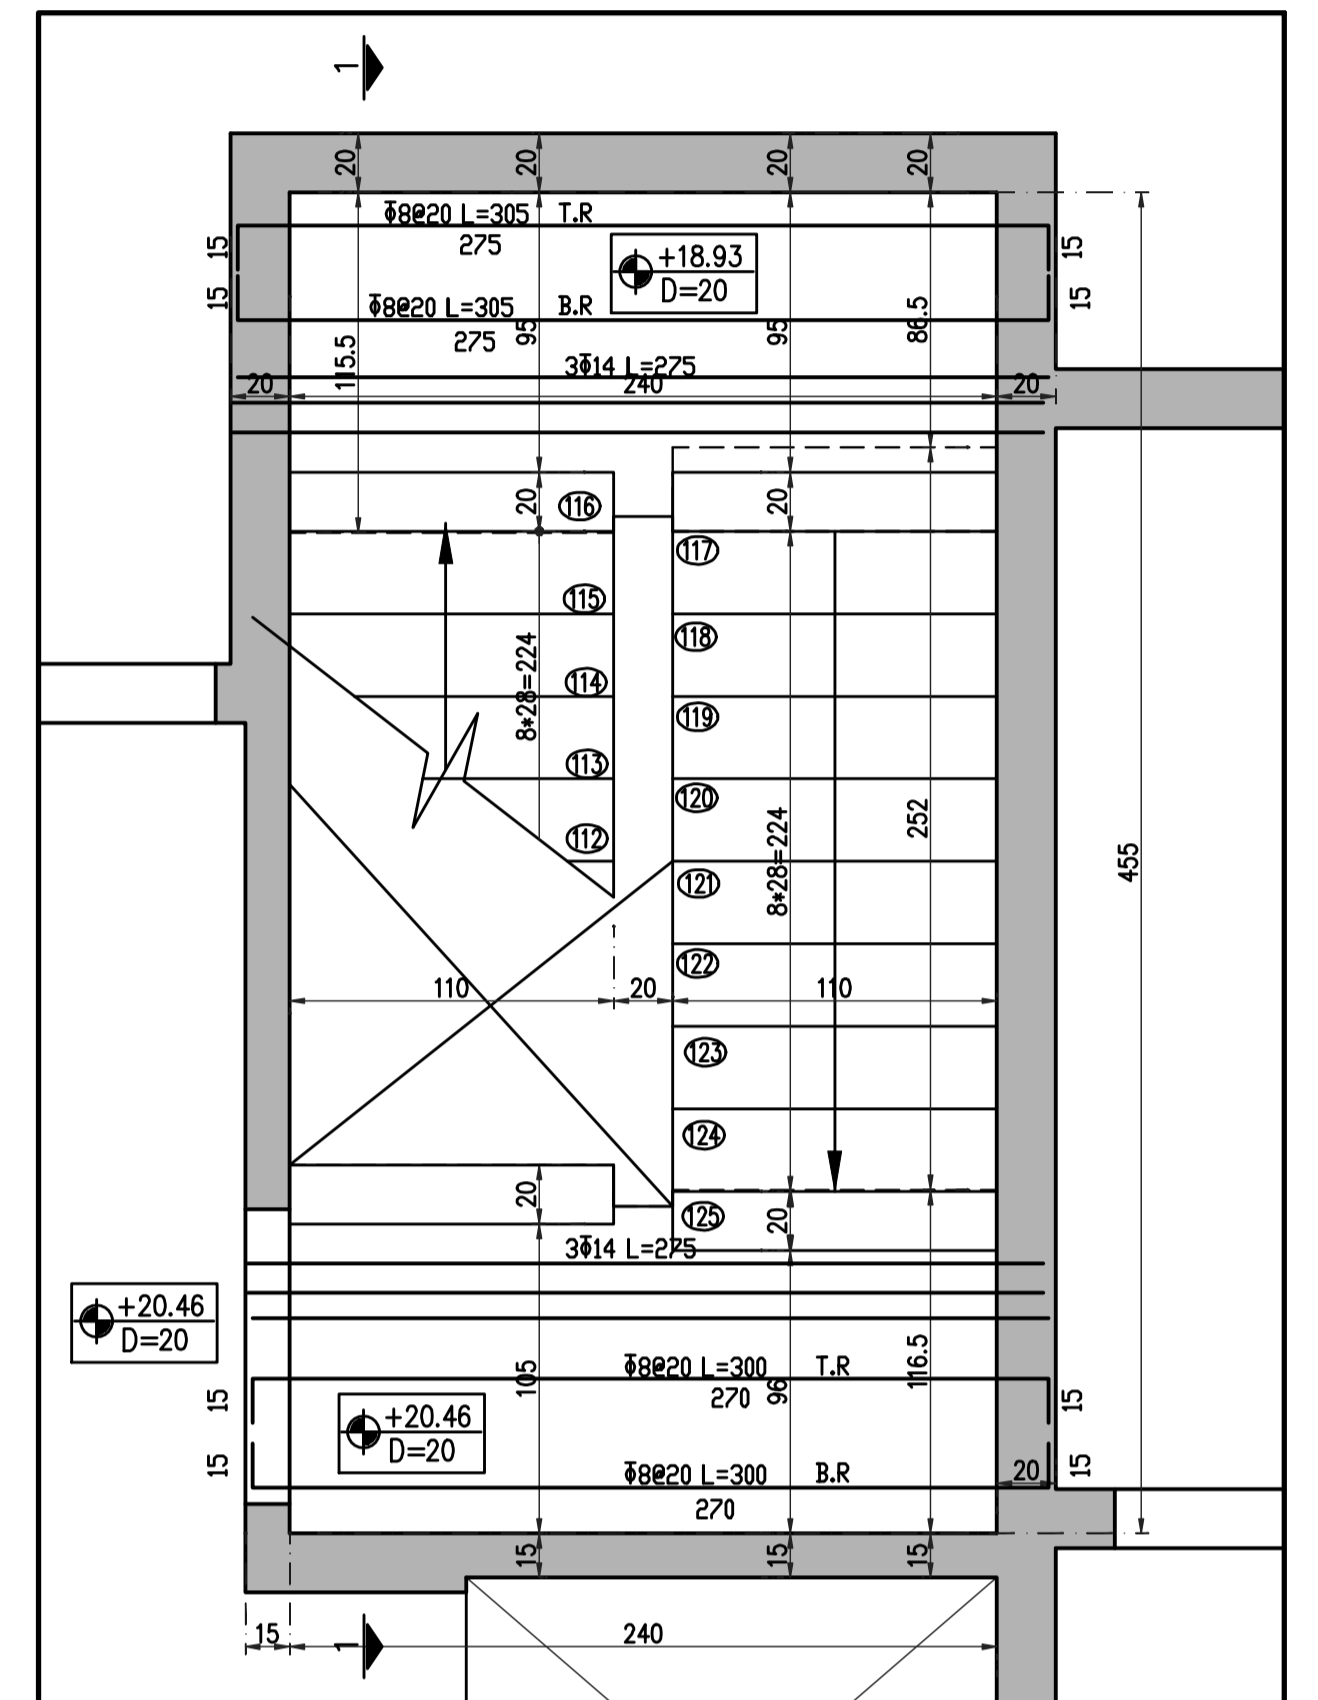

A-A

